




# East (Lake) Facing

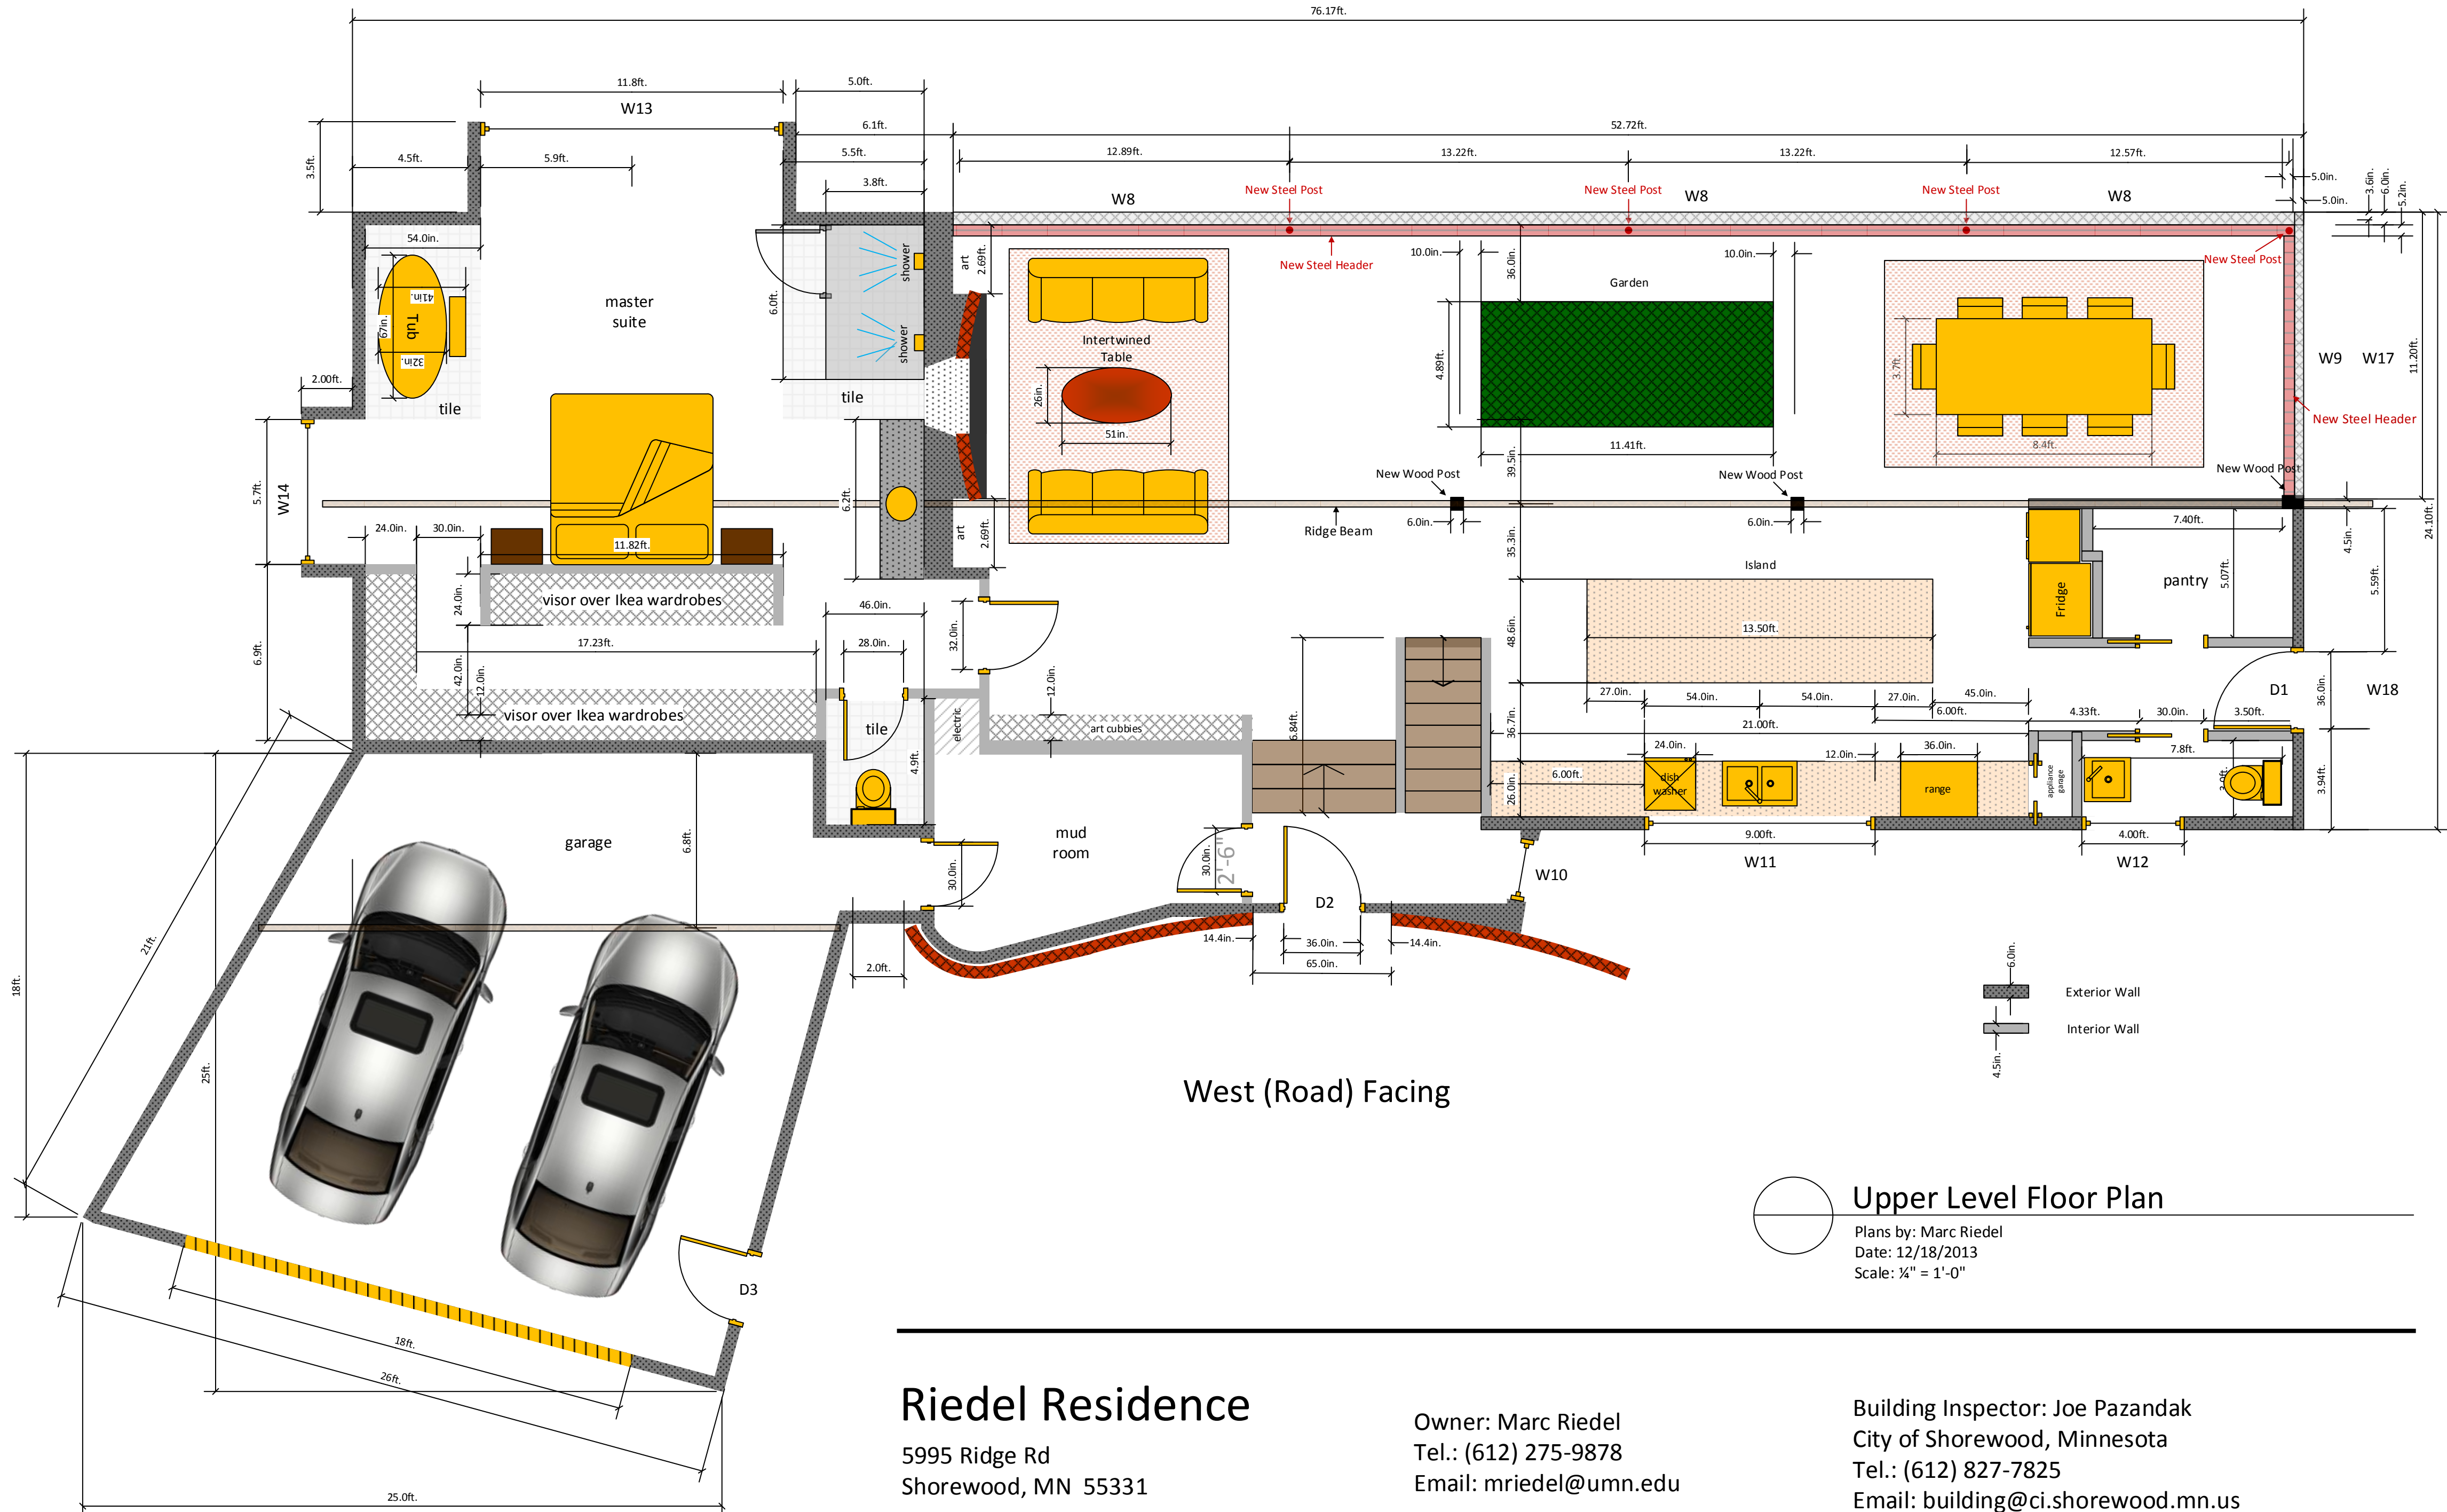

# West (Road) Facing

**Upper Level Floor Plan**  
 Plans by: Marc Riedel  
 Date: 12/18/2013  
 Scale: 1/4" = 1'-0"

**Riedel Residence**  
 5995 Ridge Rd  
 Shorewood, MN 55331

Owner: Marc Riedel  
 Tel.: (612) 275-9878  
 Email: mriedel@umn.edu

Building Inspector: Joe Pazandak  
 City of Shorewood, Minnesota  
 Tel.: (612) 827-7825  
 Email: building@ci.shorewood.mn.us